


2nd floor office plan   
 scale: 1/8" = 1'-0" REF. NORTH

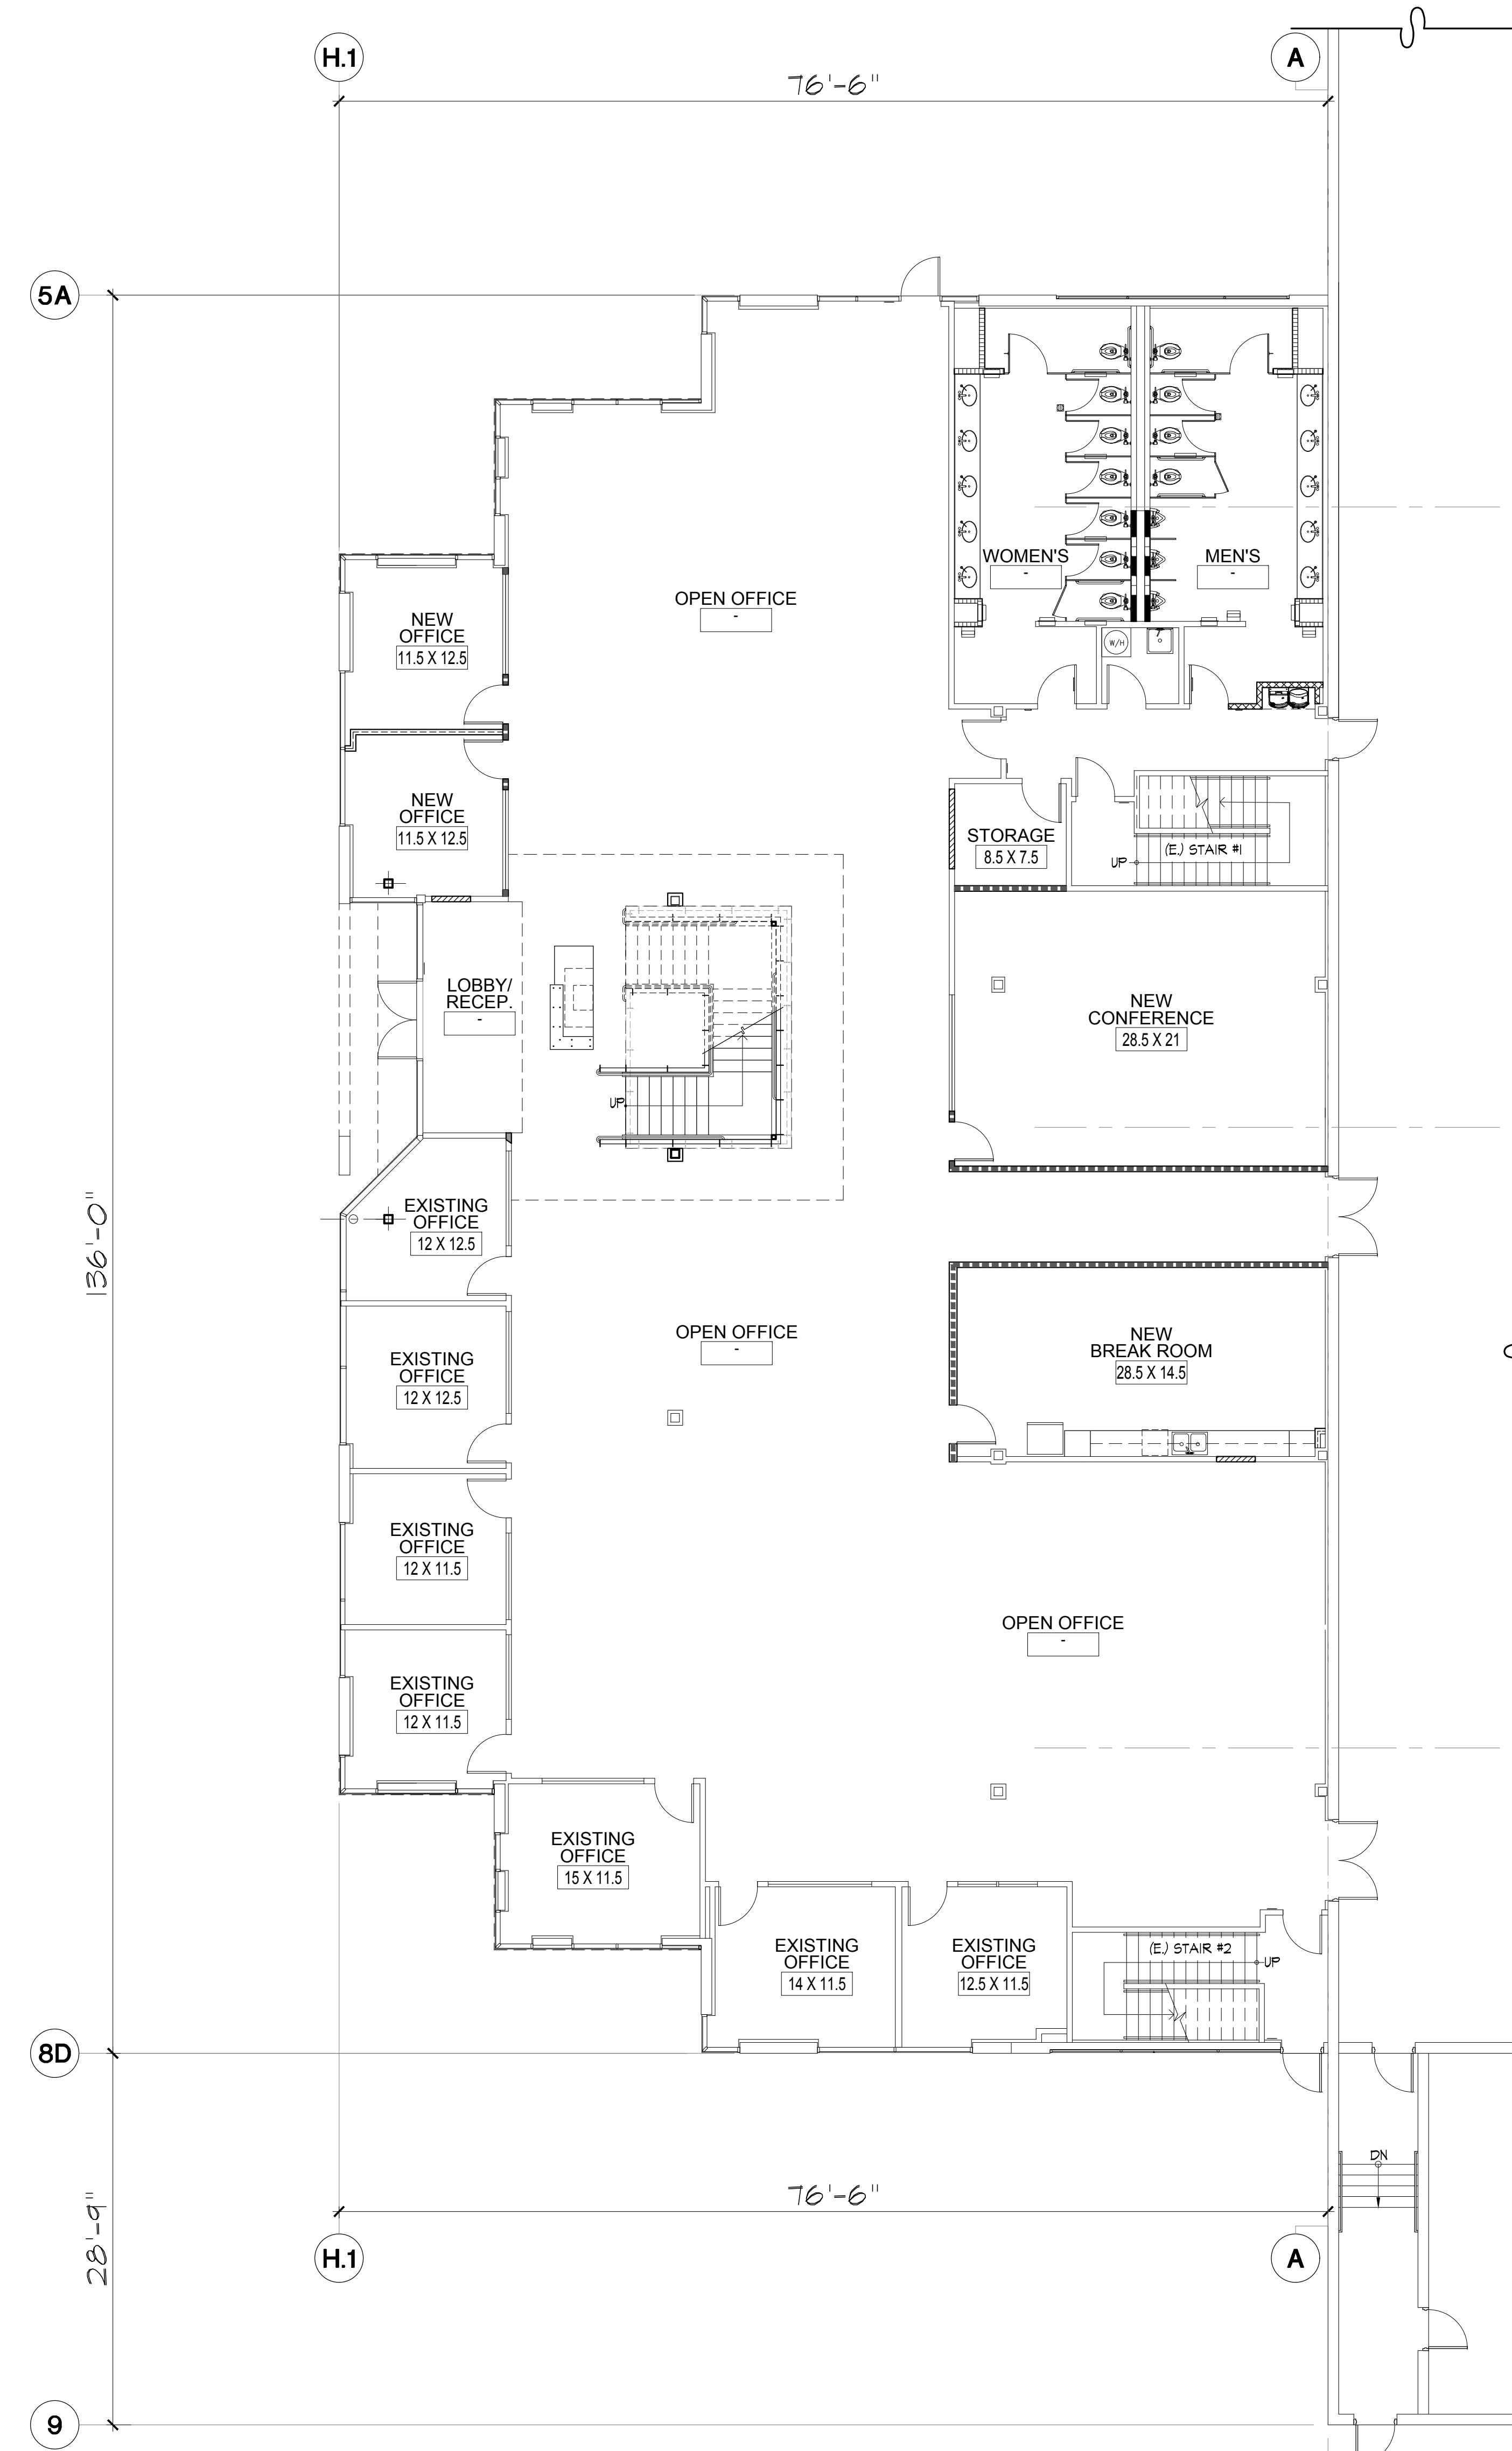

1st floor office plan   
 scale: 1/8" = 1'-0" REF. NORTH